


資料 1

■建築計画配置平面図 (A3_1 : 500)

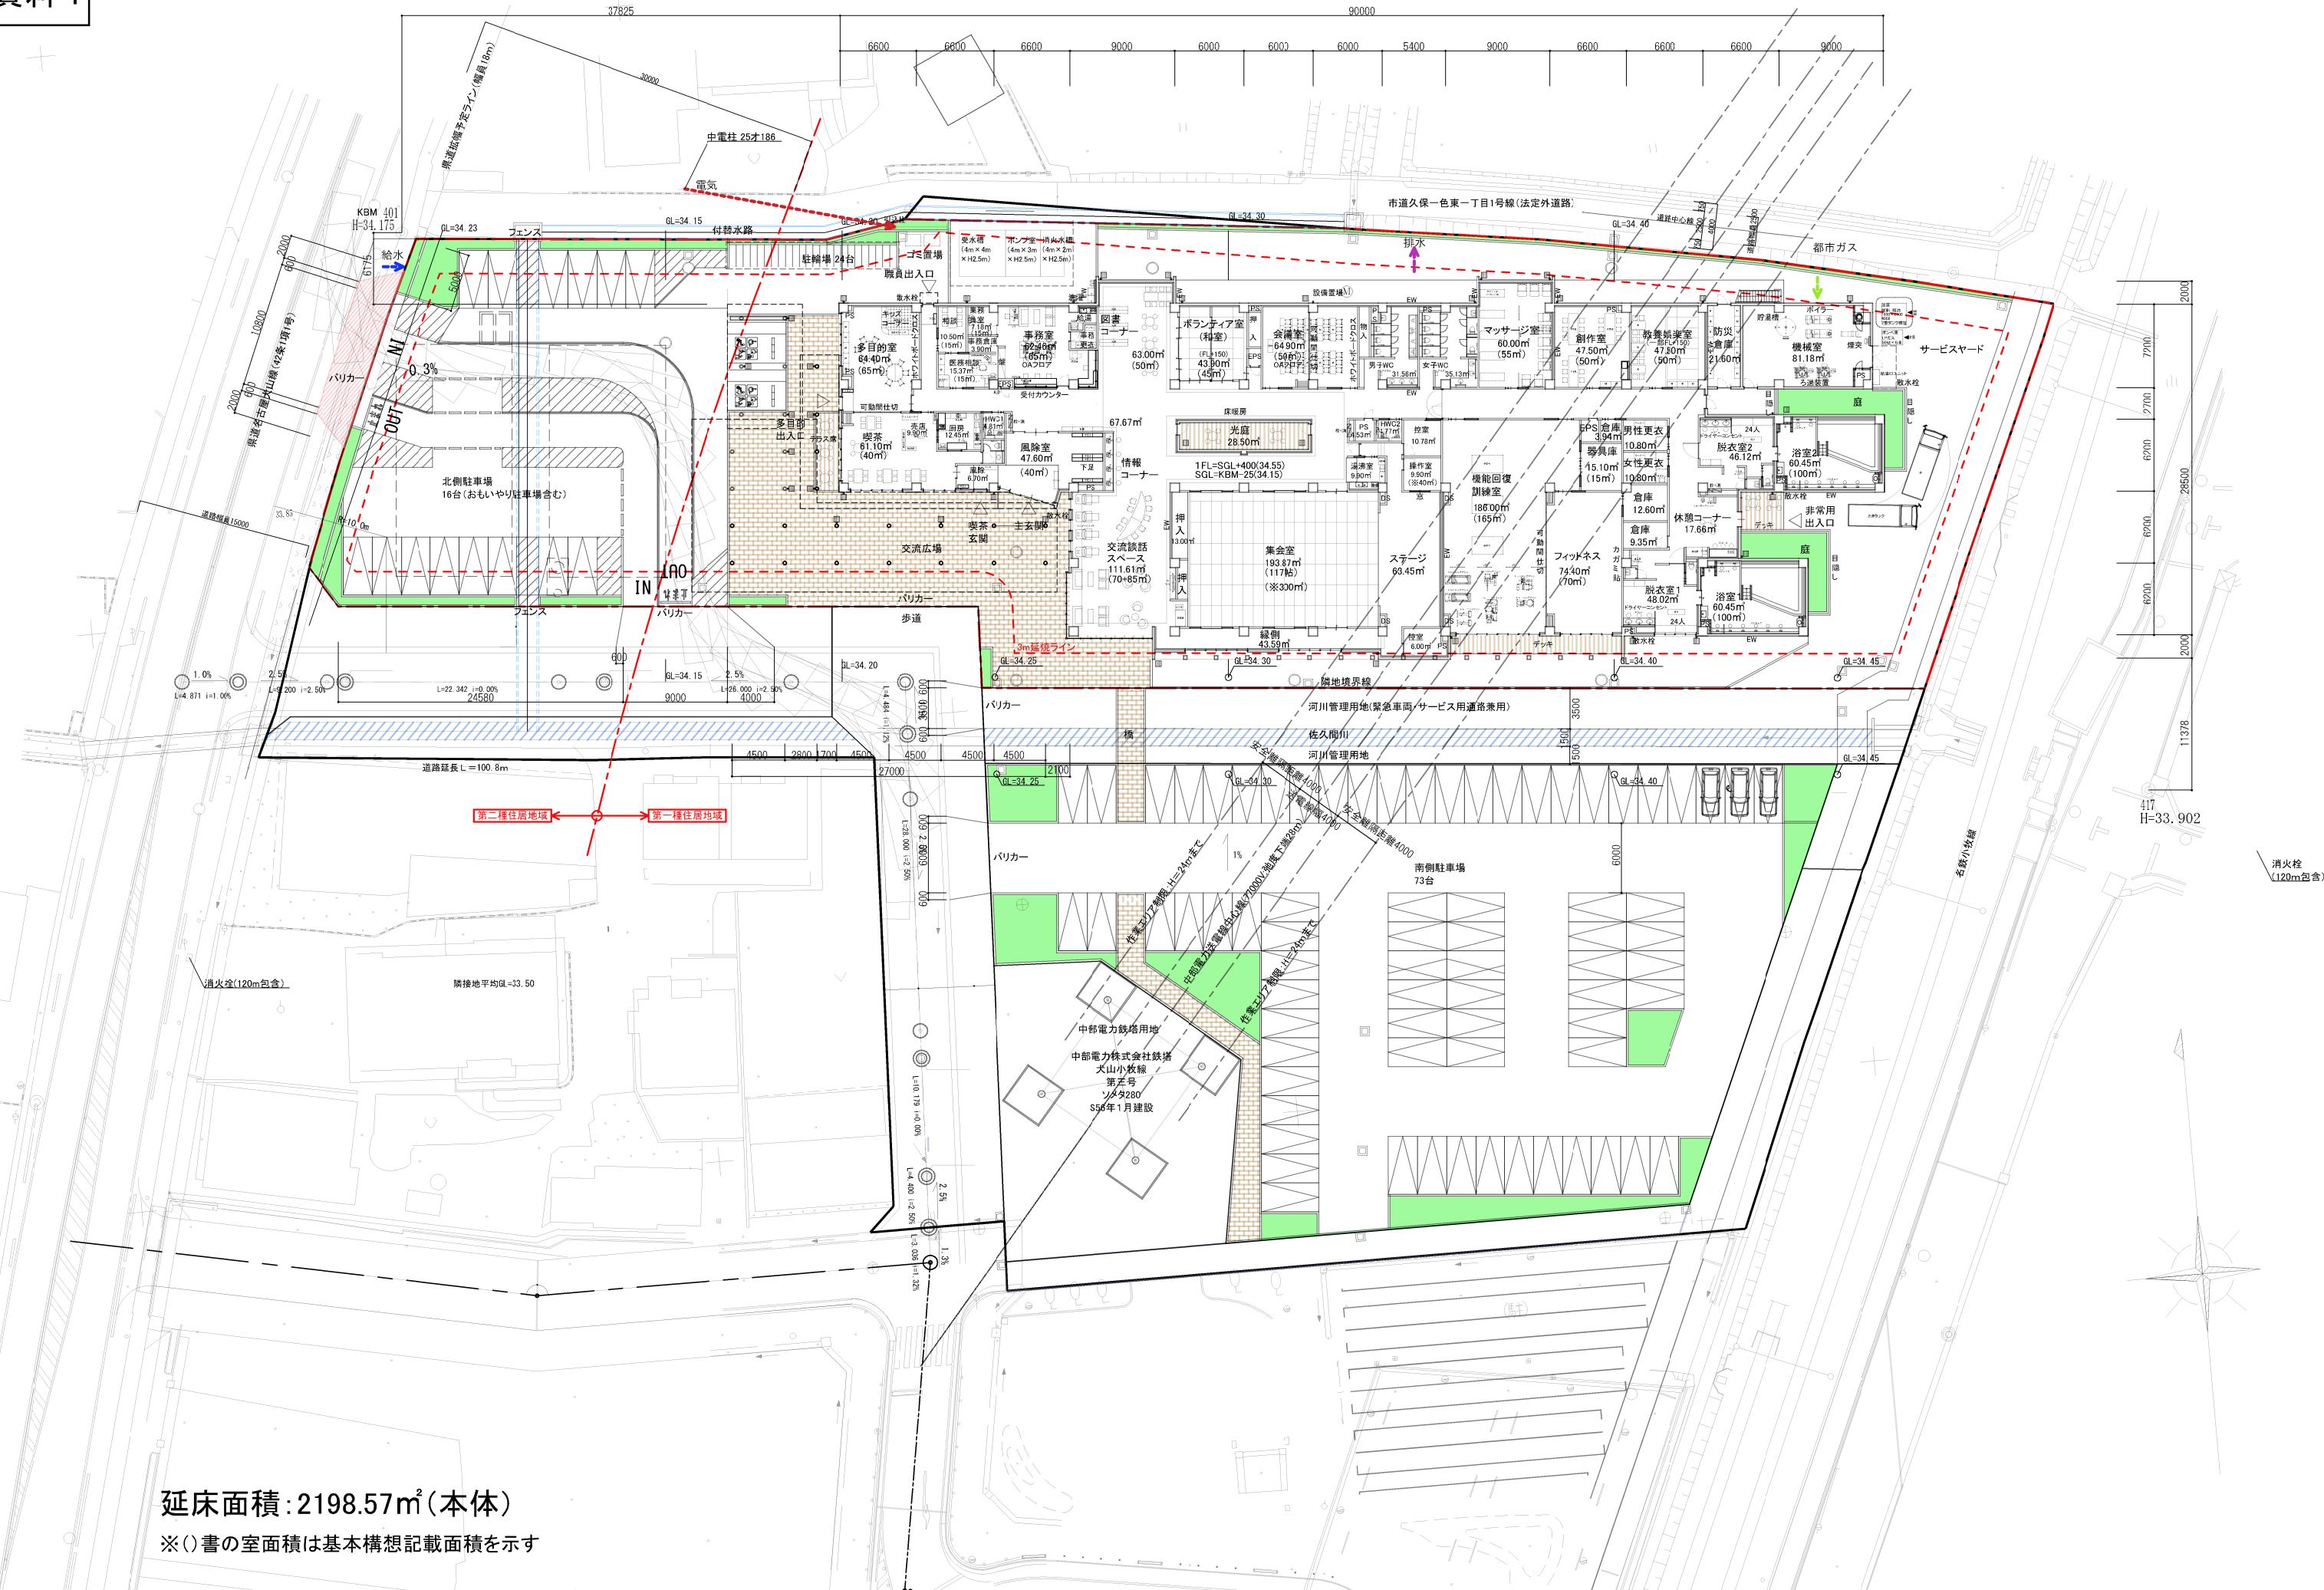

■拡大建築計画平面図 (A3_1 : 300)

資料 1

